




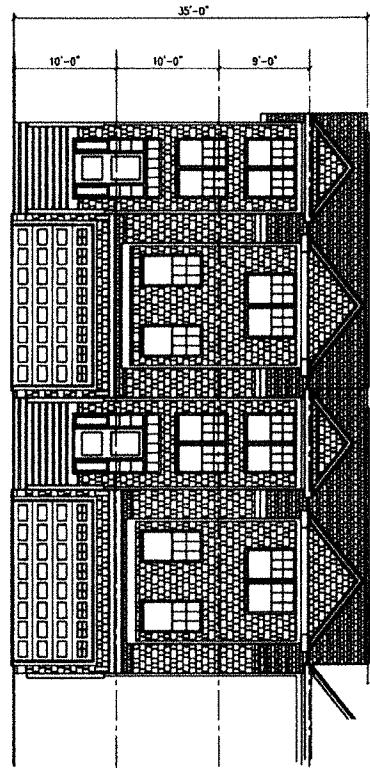


FRONT ELEVATION PLAN
SCALE 3/16" = 1'-0"

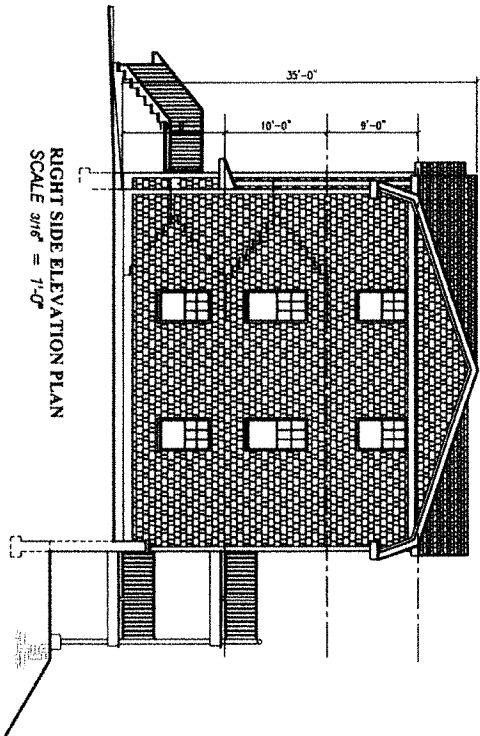


RIGHT SIDE ELEVATION PLAN
SCALE 3/16" = 1'-0"

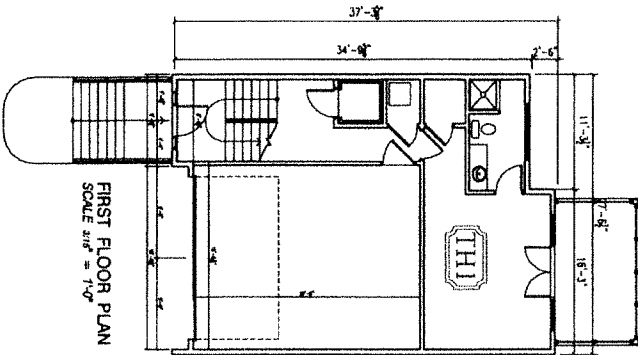


FIRST FLOOR PLAN
SCALE 3/16" = 1'-0"

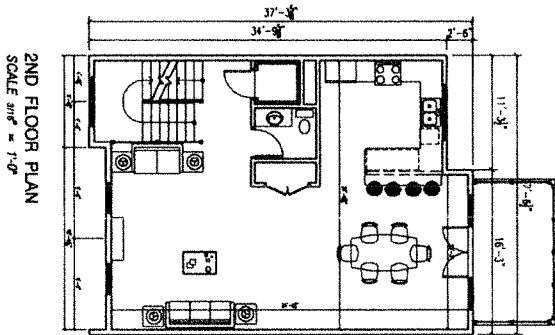

2ND FLOOR PLAN
SCALE 3/16" = 1'-0"

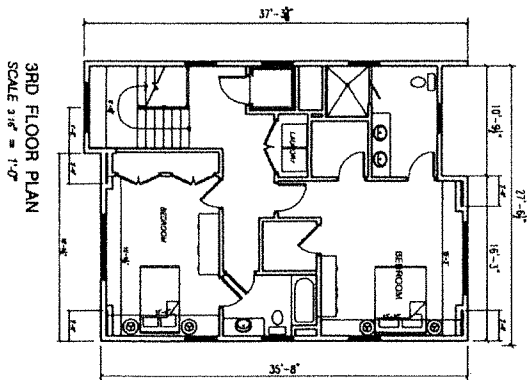

3RD FLOOR PLAN
SCALE 3/16" = 1'-0"

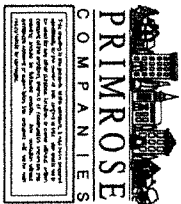

A-1

PLUM TREE RESIDENTIAL
PLUM TREE LANE
TRUMBULL / EASTONE, CT

TYPICAL TOWN HOUSE
FLOOR PLANS & ELEVATIONS

DATE: 06-24-2026
DRAWN: J N GUEDES
SCALE: AS NOTED
PROJECT #:



GUEDES ASSOCIATES, INC.

Designers, Architects & Project Managers
1425 Noble Avenue, Bpt., CT. 06610
Tel. 203-367-5180 Fax. 203-367-4961

REVISIONS	1	2	3	4	5	6



[Signature]